


© COPYRIGHT OF THIS DRAWING IS RESERVED BY DBFL CONSULTING ENGINEERS. NO PART SHALL BE REPRODUCED OR TRANSMITTED WITHOUT THEIR WRITTEN PERMISSION.

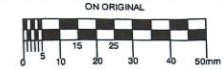

- NOTES:
1. ALL DRAWINGS TO BE CHECKED BY CONTRACTOR ON SITE AND ENGINEER INFORMED OF DISCREPANCIES BEFORE WORK COMMENCES
 2. ALL LEVELS ARE IN METRES AND ARE RELATED TO ORDNANCE DATUM
 3. CONTRACTOR SHALL SATISFY HIMSELF AS TO THE ACCURACY OF PAVEMENT LEVELS ON SITE PRIOR TO COMMENCEMENT OF WORKS ON SITE
 4. ALL LINE MARKINGS & SIGNAGE TO COMPLY WITH THE D.O.T. TRAFFIC SIGNS MANUAL
 5. ALTERATIONS TO THE PUBLIC FOOTPATHS & ROADS ADJACENT TO THE MAIN DEVELOPMENT ARE SUBJECT TO AGREEMENT WITH DUBLIN CITY COUNCIL

LEGEND:

- EXISTING FOOTPATH
- EXISTING CARRIAGEWAY
- EXISTING GRASS VERGE
- PROPOSED FOOTPATH
- PROPOSED CARRIAGEWAY
- PROPOSED TREE PIT
- PROPOSED ON ROAD CYCLE LANE
- PROPOSED CROSSINGS AT SIGNALED JUNCTION
- PROPOSED PLANTER
- PROPOSED CYCLE TRACK RAMP
- PROPOSED ASPHALT RAMP
- PROPOSED BUFF TACTILE PAVING
- PROPOSED RED TACTILE PAVING
- PROPOSED KERBS
- PROPOSED DROPPED KERBS
- RS PROPOSED RETENTION SOCKET
- B PROPOSED BOLLARD
- PROPOSED ROAD GULLY
- EXISTING SURFACE WATER SEWER
- EXISTING COMBINED SEWER



ORDNANCE SURVEY IRELAND LICENCE
No EN 0017919
© ORDNANCE SURVEY IRELAND
GOVERNMENT OF IRELAND

REV.	DATE	DESCRIPTION	BY	CHKD.
TENDER				
DESIGNED	NAG	PREPARED	CID	
DATE	APR 2019	CHECKED	NOH	

DBFL Consulting Engineers
Upper Ormond Quay, Dublin 7, Ireland.
Phone: +353 1 400 4000
Fax: +353 1 400 4000

DBFL Consulting Engineers
1-2 O'Connell Street, Waterford, Ireland.
Phone: +353 51 309 500
Fax: +353 51 844 913


PROJECT
DCC PACKAGE 6 - PEDESTRIAN CROSSINGS BUILDOUTS RAMPS

DRG. TITLE
SITE 4 DRUMCONDRA LIBRARY - GENERAL ARRANGEMENT



CLIENT
DUBLIN CITY COUNCIL

SCALE AS SHOWN @A1 FILE REF. 2030


DRG. NO. 190056-2031

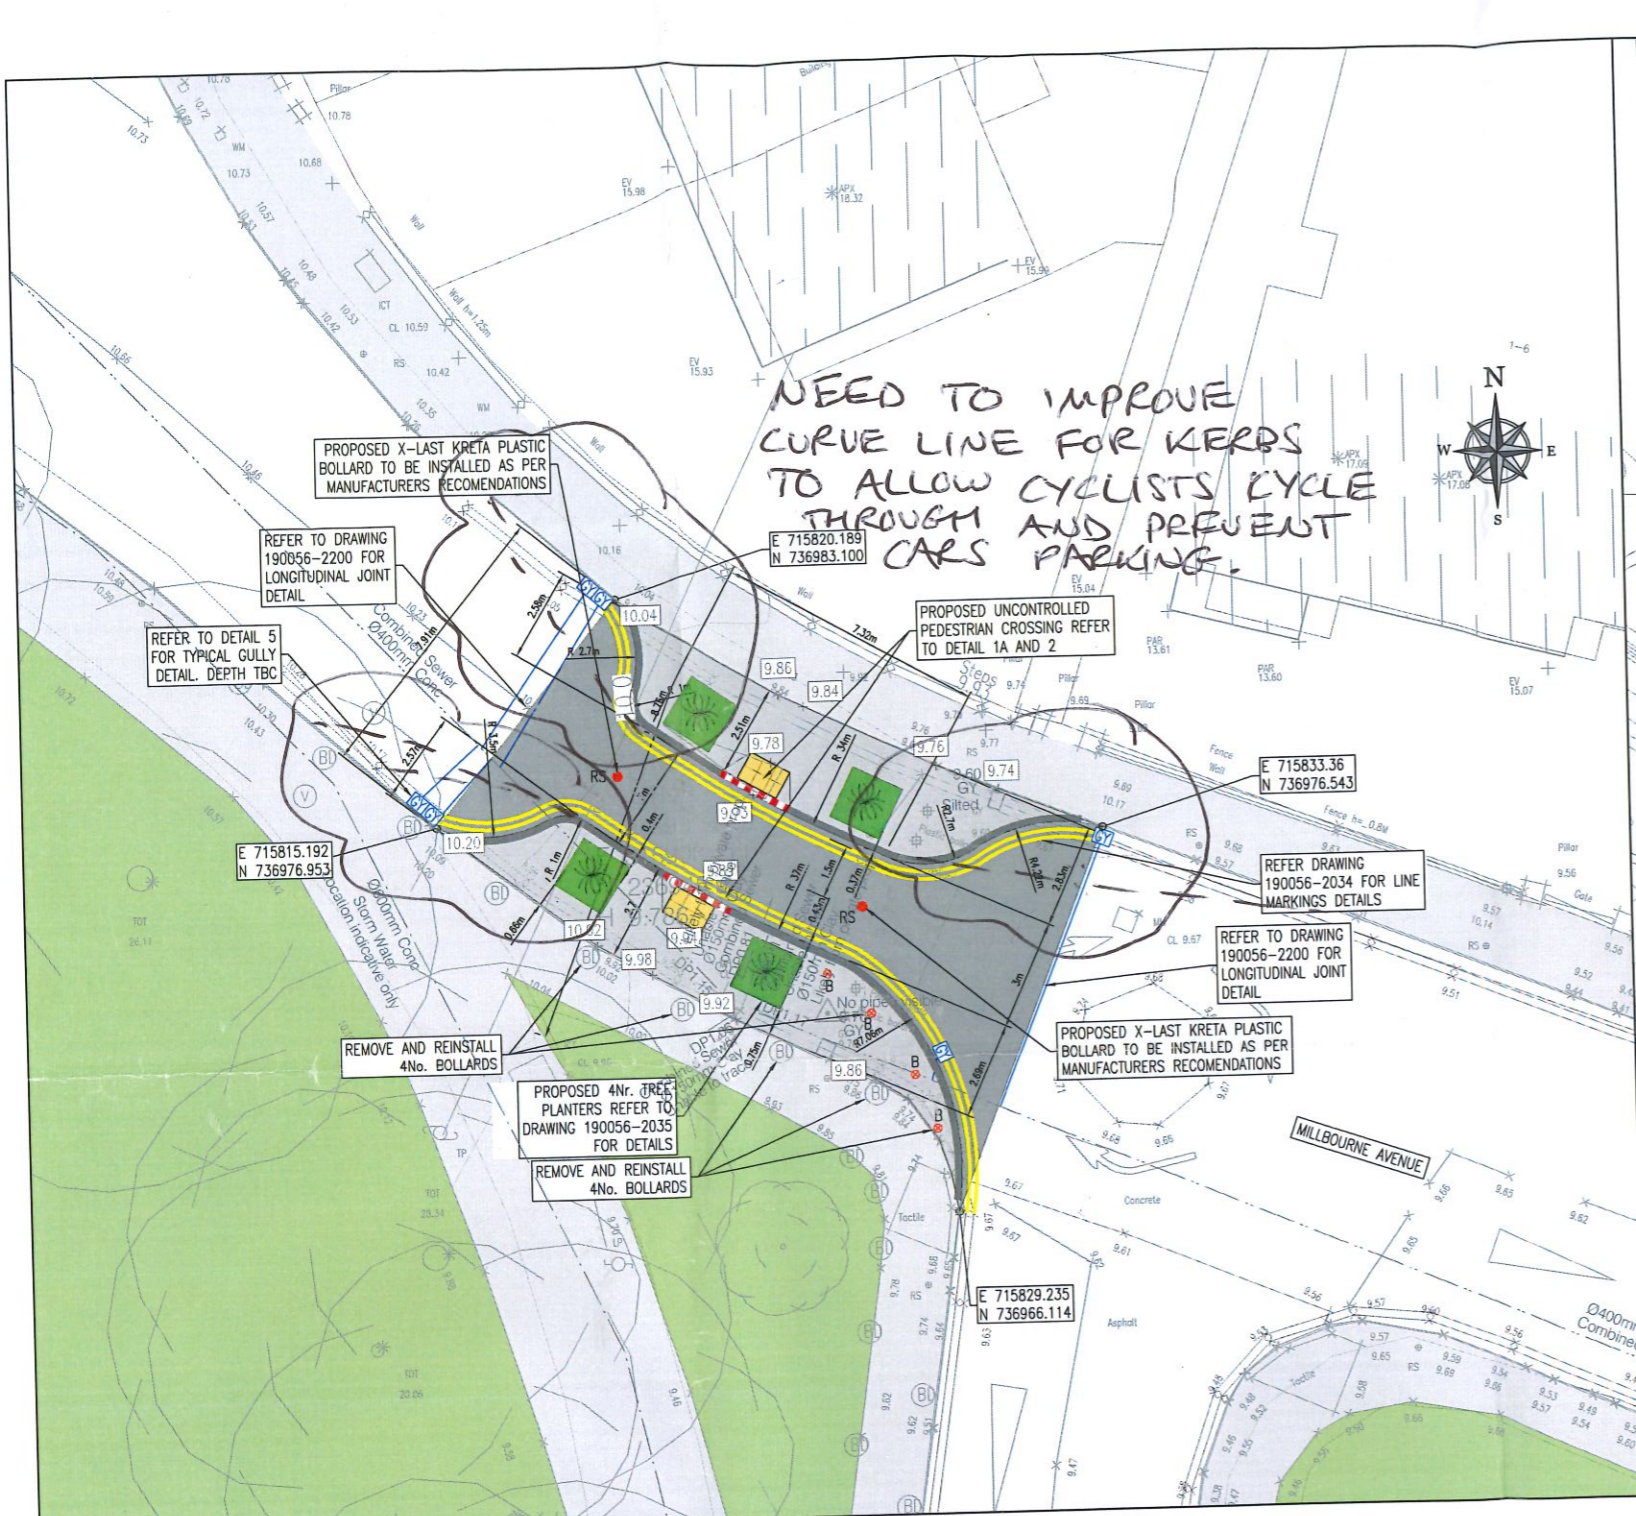


GENERAL ARRANGEMENT
SCALE 1:100

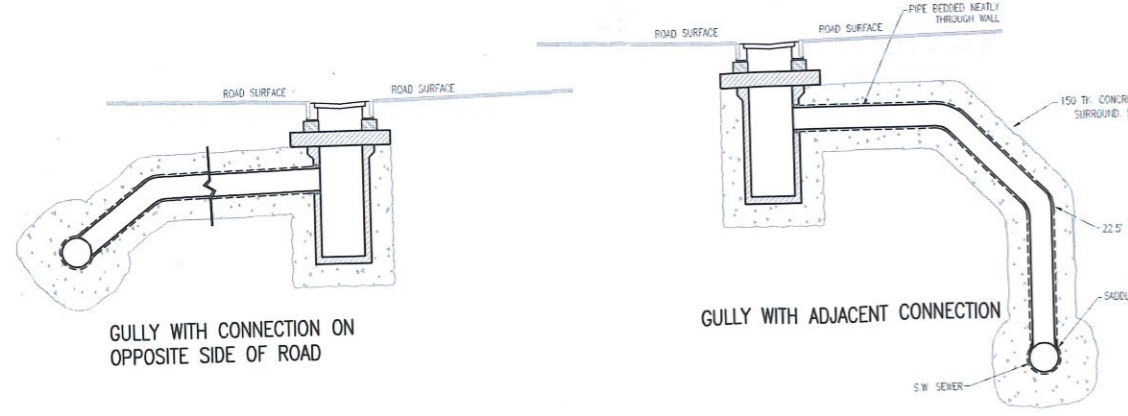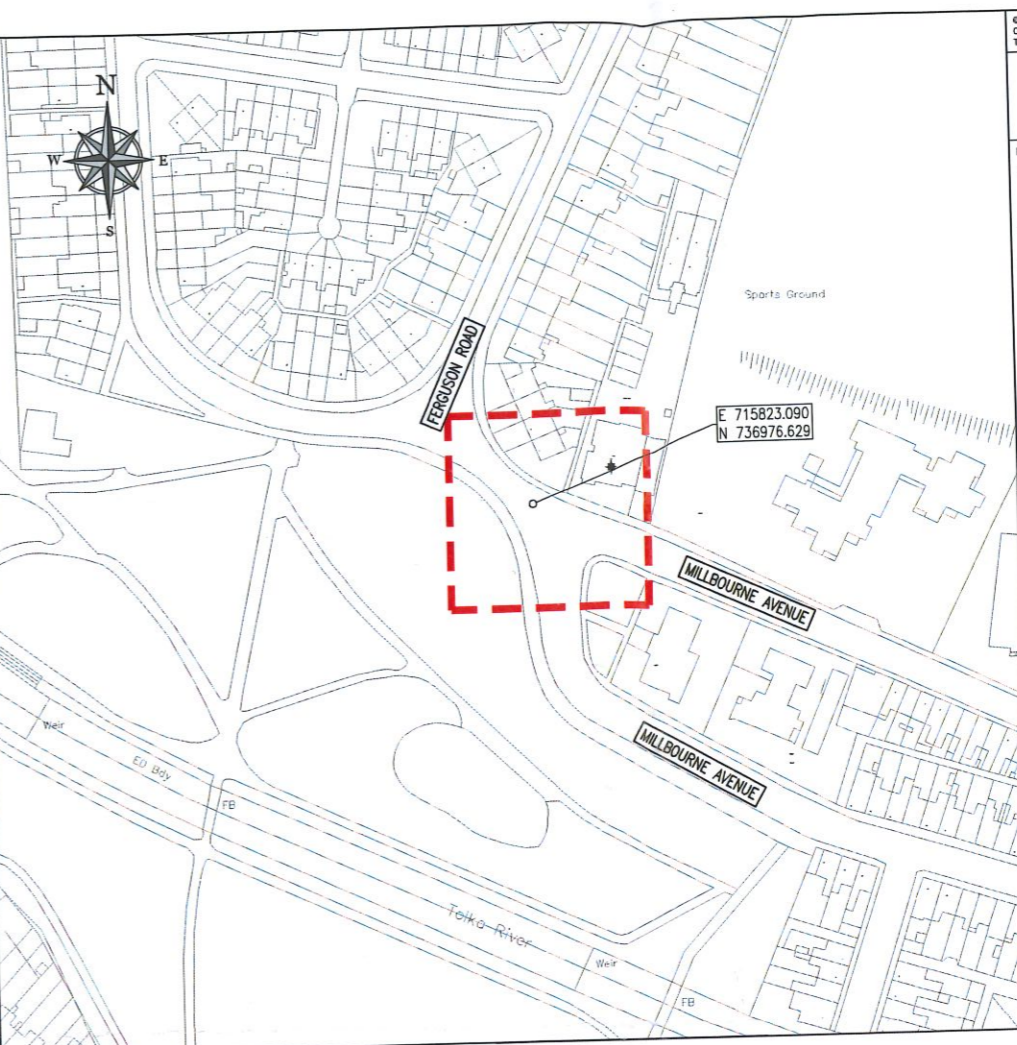

DETAIL 5 - TYPICAL ROAD GULLY DETAILS
SCALE 1:25

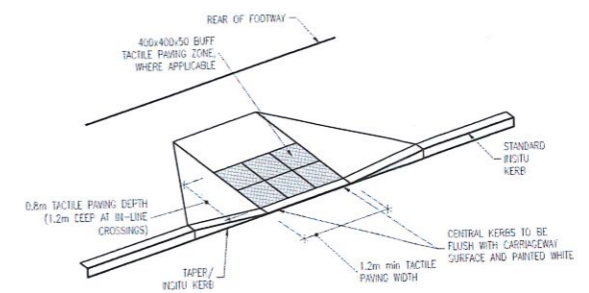

DETAIL 1A - TYPICAL UNCONTROLLED DISHED CROSSING WITH TACTILE PAVING AT OFF-LINE CROSSING
SCALE 1:50

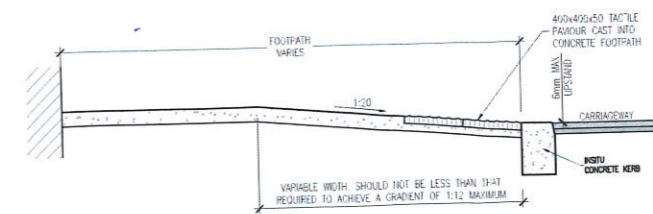

DETAIL 2 - TYPICAL SECTION THROUGH DISHED CROSSING
SCALE 1:25